


TOP VIEW

$\overline{\text{C}}$ 5'-0"
(1524 mm)

GRAPHICS VARY
(SEE INDIVIDUAL SIGN)

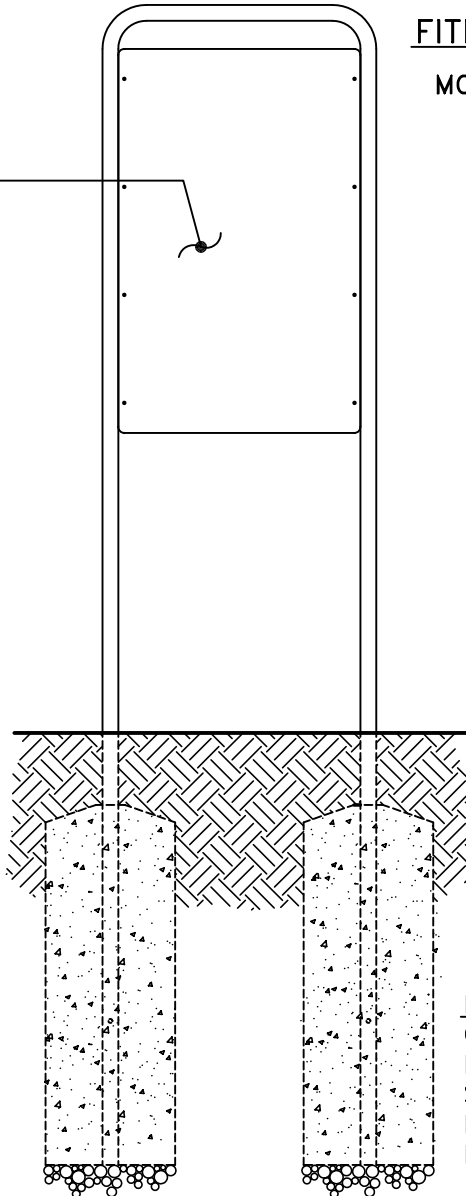

0'-0"
FINISHED GRADE

- (3'-0")
- (914 mm)

FRONT VIEW

FITNESS CLUSTER SIGNAGE

MODEL NO. 9700-AS GROUP-A SIGN
THIS SIGN IS INCLUDED
WITH GROUP-A.

9700-BS GROUP-B SIGN
THIS SIGN IS INCLUDED
WITH GROUP-B.

9700-CS GROUP-C SIGN
THIS SIGN IS INCLUDED
WITH GROUP-C.

9700-DS GROUP-D SIGN
THIS SIGN IS INCLUDED
WITH GROUP-D.

9700-IH INTRODUCTION/HEART
RATE SIGN. THIS SIGN
STRUCTURE AND DOUBLE
GRAPHIC PANEL IS INCLUDED
ONLY WHEN THE COMPLETE
SERIES (A-D) IS ORDERED.
WHEN ORDERING THIS SIGN
SEPARATELY, SPECIFY MODEL
NUMBER 9700-IH.

NOTE:
CONCRETE FOOTING AND NO. 4
REBAR (BY OTHERS) PER LOCAL
SOIL CONDITIONS. CONSULT
PROJECT ENGINEER FOR EXACT
REQUIREMENTS.

NOT FOR CONSTRUCTION. CONTACT COLUMBIA CASCADE COMPANY FOR INSTALLATION INSTRUCTIONS.

This drawing reveals the copyrighted intellectual property of Columbia Cascade Company. Not for use by others without our express, written authorization.
Authorization for use is hereby granted to architects, landscape architects and similar design professionals solely for the purpose of specifying TimberForm products.



COLUMBIA CASCADE COMPANY
Makers of TimberForm®, PipeLine®,
RePlay®, TimberForm®-2, InterPlay®,
CycLoops® and CycLocker® Products.

1300 S.W. Sixth Avenue, Suite 310 Telephone 503/223-1157
Portland, Oregon 97201-3464 Facsimile 503/223-4530
U.S.A.

WWW.TIMBERFORM.COM

Title:
TIMBERFORM FITNESS CLUSTERS
5100-02-FC-S
FITNESS CLUSTER SIGNAGE



Scale 3/4"=1'-0" Drawn by: CL 07-04-10
Ck'd by:

Drawing No. W-5100-02-FC-S

Sheet 1 of 1