


TOP VIEW

5100-IH INTRODUCTION/HEART RATE SIGN. THIS SIGN STRUCTURE AND DOUBLE GRAPHIC PANEL IS INCLUDED ONLY WHEN THE COMPLETE SERIES (A-D) IS ORDERED.

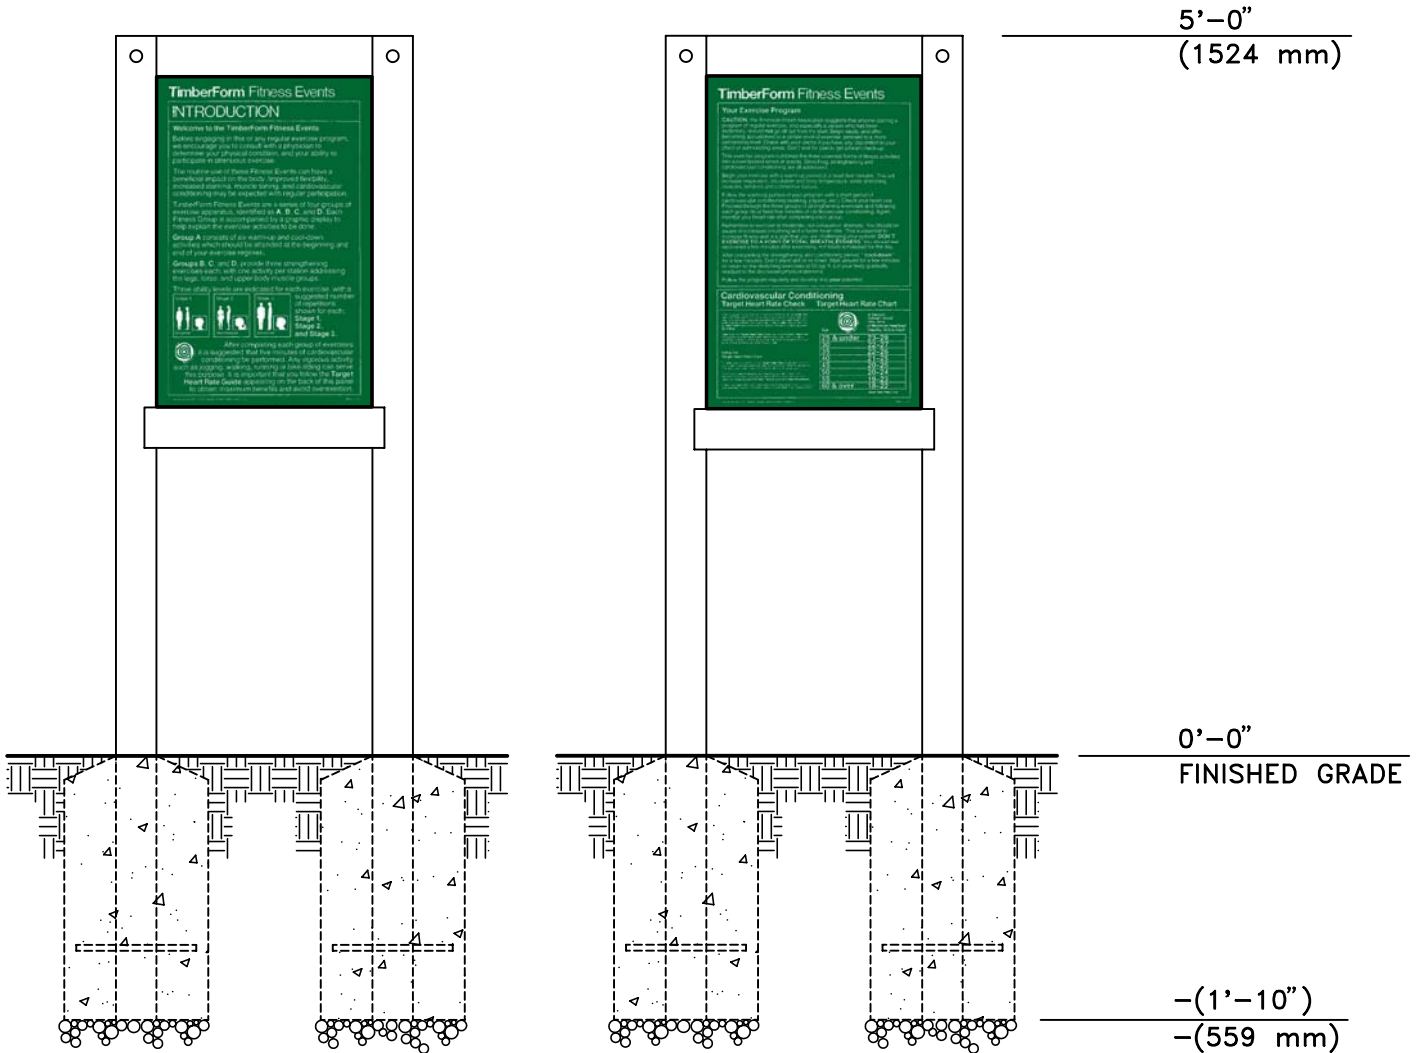

FRONT VIEW

BACK VIEW

**NOTE:**  
CONCRETE FOOTING AND NO. 4 REBAR (BY OTHERS) PER LOCAL SOIL CONDITIONS. CONSULT PROJECT ENGINEER FOR EXACT REQUIREMENTS.

**NOT FOR CONSTRUCTION. CONTACT COLUMBIA CASCADE COMPANY FOR INSTALLATION INSTRUCTIONS.**

This drawing reveals the copyrighted intellectual property of Columbia Cascade Company. Not for use by others without our express, written authorization.  
Permission for use is hereby granted to architects, engineers and other design professionals solely for the purpose of preparing construction documents.  
Scale: 3/4"=1'-0"  
Drawn by: CL 07-04-10  
Checked by:

**COLUMBIA CASCADE COMPANY**  
Makers of TimberForm®, PipeLine®, RePlay®, TimberForm®-2, InterPlay®, CycLoops® and CycLocker® Products.  
1300 S.W. Sixth Avenue, Suite 310 Telephone 503/223-1157  
Portland, Oregon 97201-3464 Facsimile 503/223-4530 U.S.A.  
WWW.TIMBERFORM.COM

Title: TIMBERFORM FITNESS CLUSTERS  
5100-03-IH  
INTRODUCTION/HEART RATE SIGN  
Drawing No. W-5100-03-IH  
Sheet 1 of 1