
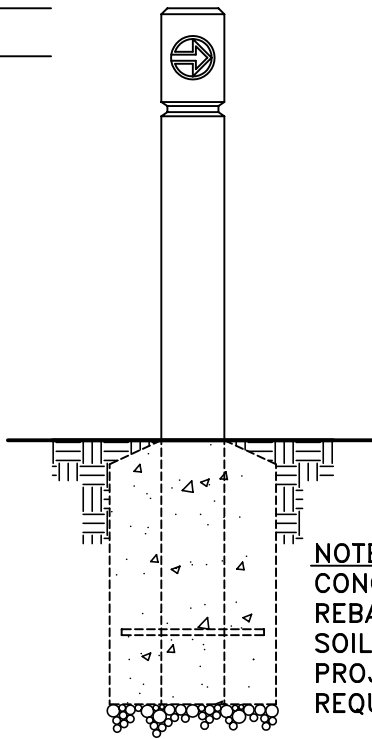
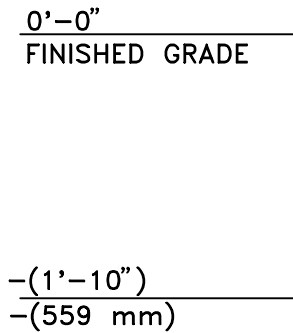
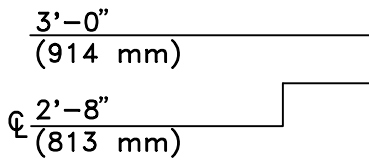


TOP VIEW

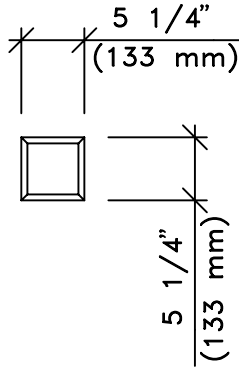

NOTE:
CONCRETE FOOTING AND NO. 4 REBAR (BY OTHERS) PER LOCAL SOIL CONDITIONS. CONSULT PROJECT ENGINEER FOR EXACT REQUIREMENTS.

FIVE POSTS WITH DIRECTIONAL ARROWS ARE INCLUDED WHEN THE COMPLETE 18-STATION FITNESS ROUTE IS ORDERED.

DIRECTIONAL POSTS ARE OPTIONAL WHEN ORDERING FITNESS CLUSTER GROUPS.

WHEN ORDERING THIS SIGN SEPARATELY, SPECIFY MODEL NUMBER 5120.

FRONT VIEW

NOT FOR CONSTRUCTION. CONTACT COLUMBIA CASCADE COMPANY FOR INSTALLATION INSTRUCTIONS.

This drawing reveals the copyrighted intellectual property of Columbia Cascade Company. Not for use by others without our express, written authorization.
Authorization for use is hereby granted to architects, landscape architects and similar design professionals solely for the purpose of specifying TimberForm products.



COLUMBIA CASCADE COMPANY
Makers of TimberForm®, PipeLine®, RePlay®, TimberForm®-2, InterPlay®, CycLoops® and CycLocker® Products.

Title:
TIMBERFORM FITNESS ROUTE AND CLUSTERS
MODEL NO. 5120-03
DIRECTIONAL POST



Scale 1 1/2"=1'-0"
Drawn by: CL 07-04-10
Ck'd by:

1300 S.W. Sixth Avenue, Suite 310 Telephone 503/223-1157
Portland, Oregon 97201-3464 Facsimile 503/223-4530
U.S.A.

WWW.TIMBERFORM.COM

Drawing No.
W-5120-03

Sheet
1 of 1