


TOP VIEW

3'-0"  
(914 mm)

GRAPHICS VARY  
(SEE INDIVIDUAL SIGN)

0'-0"  
FINISHED GRADE

-(3'-0")  
-(914 mm)

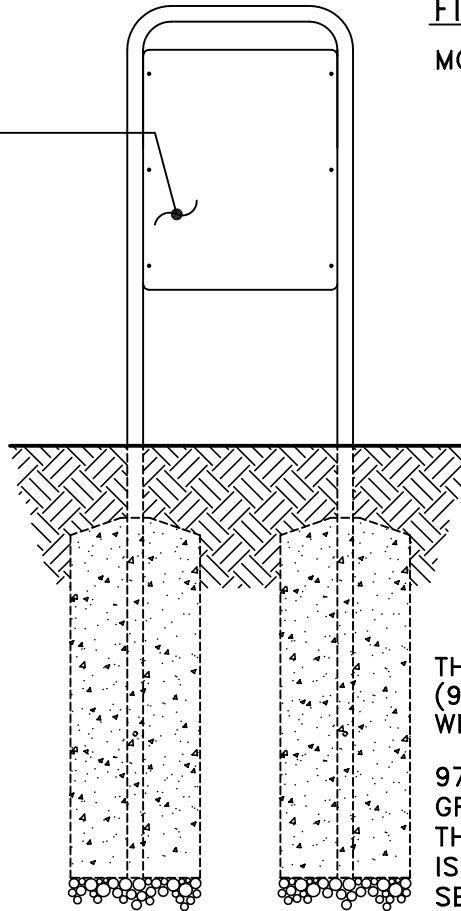

FRONT VIEW

FITNESS ROUTE SIGNAGE

- |                  |                   |
|------------------|-------------------|
| MODEL NO. 9701-S | HEEL-FLEX SIGN    |
| 9702-S           | TOE-REACH SIGN    |
| 9703-S           | TOE-TOUCH SIGN    |
| 9704-S           | KNEE-GRIP SIGN    |
| 9705-S           | STADDLE-JUMP SIGN |
| 9706-S           | HOP-OVER SIGN     |
| 9707-S           | LEG-FLEX SIGN     |
| 9708-S           | ARM-STRETCH SIGN  |
| 9709-S           | BODY-TUCK SIGN    |
| 9710-S           | BODY-PULL SIGN    |
| 9711-S           | LEG-KICK SIGN     |
| 9712-S           | VAULT-OVER SIGN   |
| 9713-S           | SIT-UP SIGN       |
| 9714-S           | PUSH-OFF SIGN     |
| 9715-S           | LEG-OVER SIGN     |
| 9716-S           | ARM-WALK SIGN     |
| 9717-S           | HIP-FLEX SIGN     |
| 9718-S           | BEAM-WALK SIGN    |
| 9719             | INTRODUCTION SIGN |

THE APPROPRIATE EXERCISE STATION SIGN (9701-S THROUGH 9718-S) IS INCLUDED WITH EACH EXERCISE STATION.

9719 SIGN STRUCTURE AND INTRODUCTORY GRAPHIC PANEL IS INCLUDED ONLY WHEN THE COMPLETE 18-STATION FITNESS ROUTE IS ORDERED. WHEN ORDERING THIS SIGN SEPARATELY, SPECIFY MODEL NUMBER 9719.

**NOTE:**  
CONCRETE FOOTING AND NO. 4 REBAR (BY OTHERS) PER LOCAL SOIL CONDITIONS. CONSULT PROJECT ENGINEER FOR EXACT REQUIREMENTS.

**NOT FOR CONSTRUCTION. CONTACT COLUMBIA CASCADE COMPANY FOR INSTALLATION INSTRUCTIONS.**

This drawing reveals the copyrighted intellectual property of Columbia Cascade Company. Not for use by others without our express, written authorization.

Authorization for use is hereby granted to architects, landscape architects and similar design professionals solely for the purpose of specifying TimberForm products.



**COLUMBIA CASCADE COMPANY**

Makers of TimberForm®, PipeLine®, RePlay®, TimberForm®-2, InterPlay®, CycLoops® and CycLocker® Products.

1300 S.W. Sixth Avenue, Suite 310 Telephone 503/223-1157  
Portland, Oregon 97201-3464 Facsimile 503/223-4530  
U.S.A.

WWW.TIMBERFORM.COM

Title:  
PIPELINE FITNESS ROUTE  
MODEL NO. 9700-02-FR-S  
FITNESS ROUTE SIGNAGE



Scale 3/4"=1'-0"  
Drawn by: CL 07-04-10  
Ck'd by:

Drawing No.  
W-9700-02-FR-S

Sheet  
1 of 1